



Section A-A

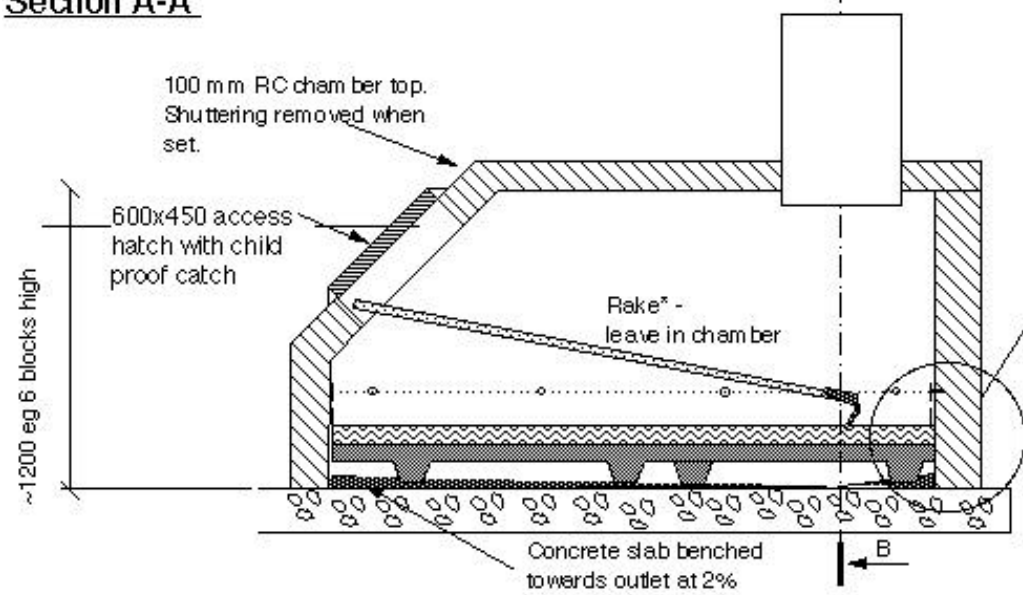

Section B-B

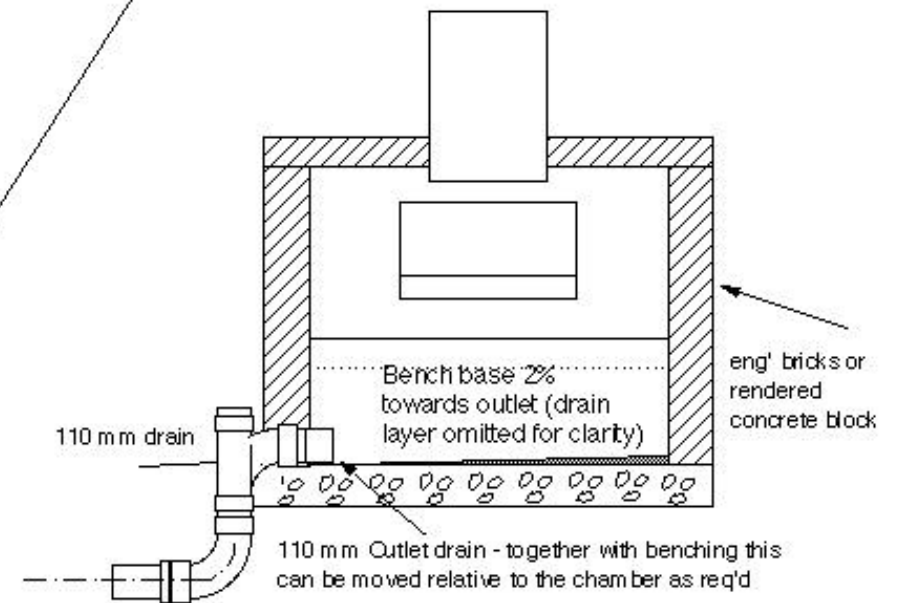

Title: DOWMUS chamber	DRG. No.:	
	CLIENT:	
ELEMENTAL SOLUTIONS BS 308	DATE: 4/1/99	DRAWN:
	SCALE: 1:25	Dimensions: mm

